


DRAWING: 1 OF 6				REV. A	TITLE: TOWER LAYOUT	FILE NAME: PLANTING	NO SCALE
DWG. STATUS	BY	DATE	APPD.	DESIGN BY:	DESIGN BY:	AVI@MORLIGHTS.COM	UNLESS OTHERWISE SPECIFIED - ALL DIMENSIONS ARE IN INCHES.
DESIGN	MM	7/15/05		AVRAHAM MENDALL MOR (AVI)	AVRAHAM MENDALL MOR (AVI)	AVI@MORLIGHTS.COM	
				MILWAUKEE, WI	MILWAUKEE, WI	AVI@MORLIGHTS.COM	
				VETERANS PARK	VETERANS PARK	AVI@MORLIGHTS.COM	
				HARLEY-DAVIDSON - 100 YEAR ANNIVERSARY	HARLEY-DAVIDSON - 100 YEAR ANNIVERSARY	AVI@MORLIGHTS.COM	
						AVI@MORLIGHTS.COM	

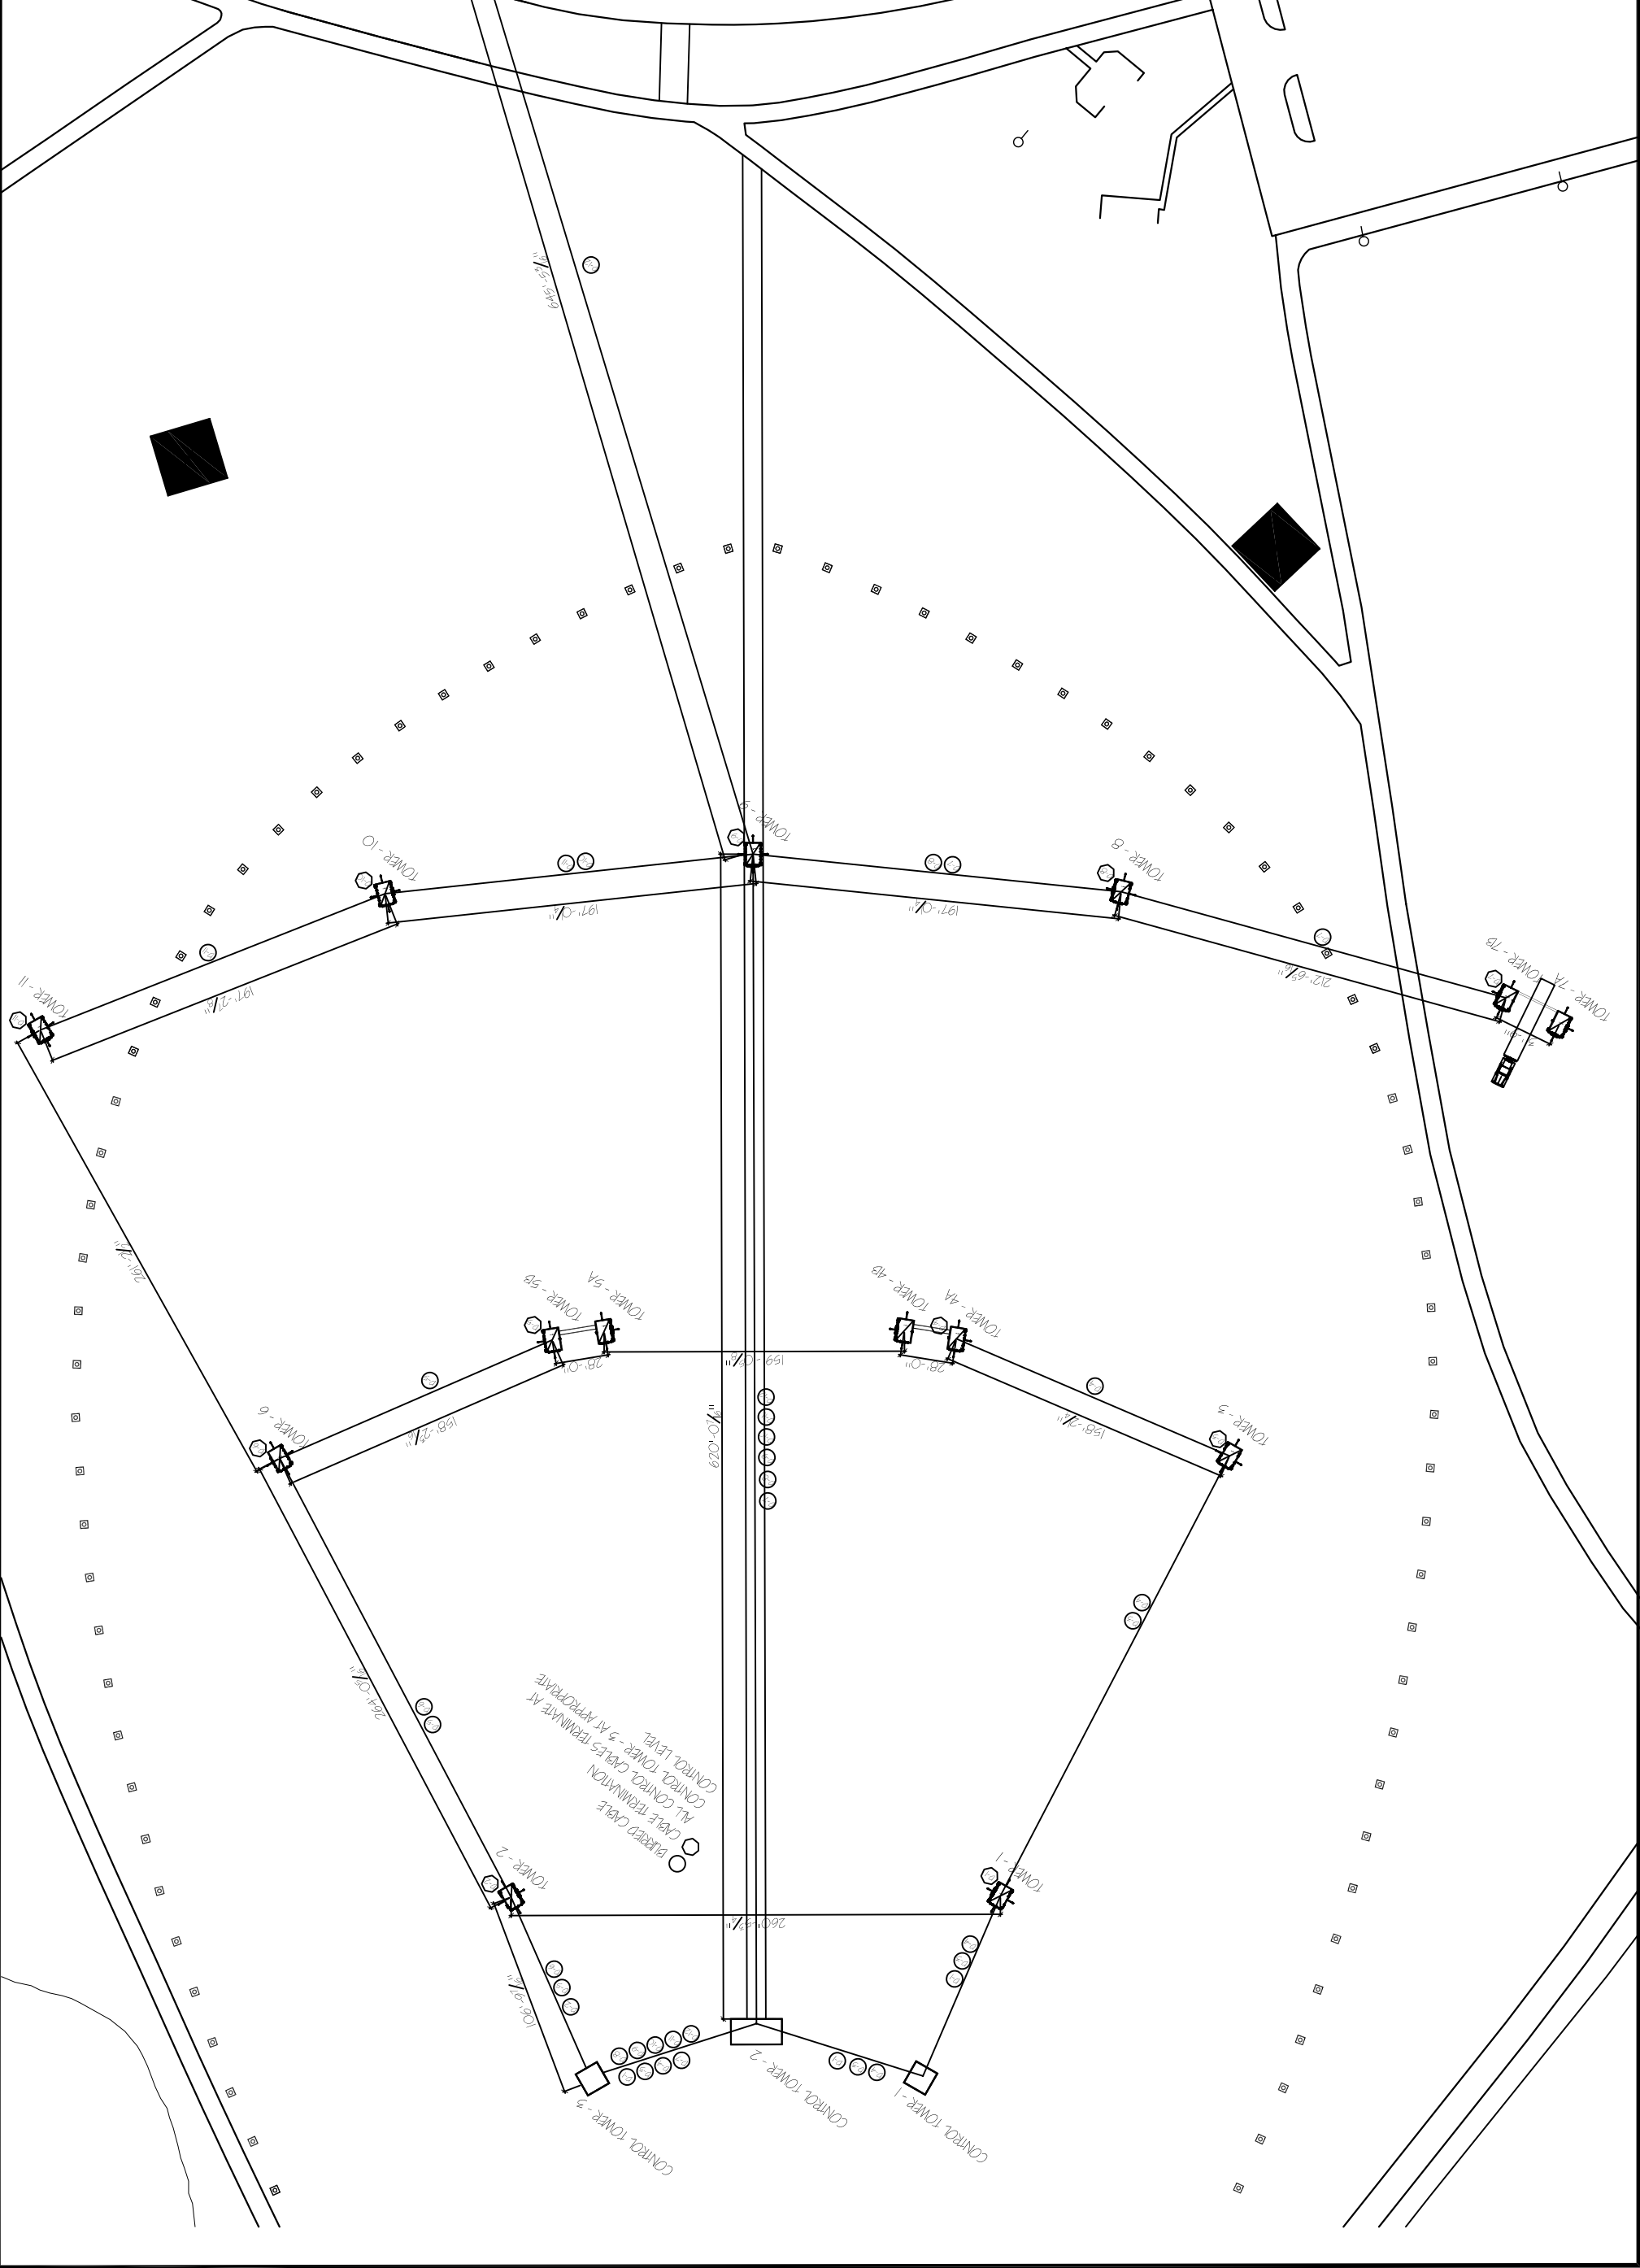

**MORLIGHTS**

320 W. ILLINOIS STREET  
 SUITE 2206  
 CHICAGO, IL 60610  
 PHONE: (312) 467-6329  
 CELL: (312) 371-1287  
 AVI@MORLIGHTS.COM  
 HTTP://WWW.MORLIGHTS.COM